

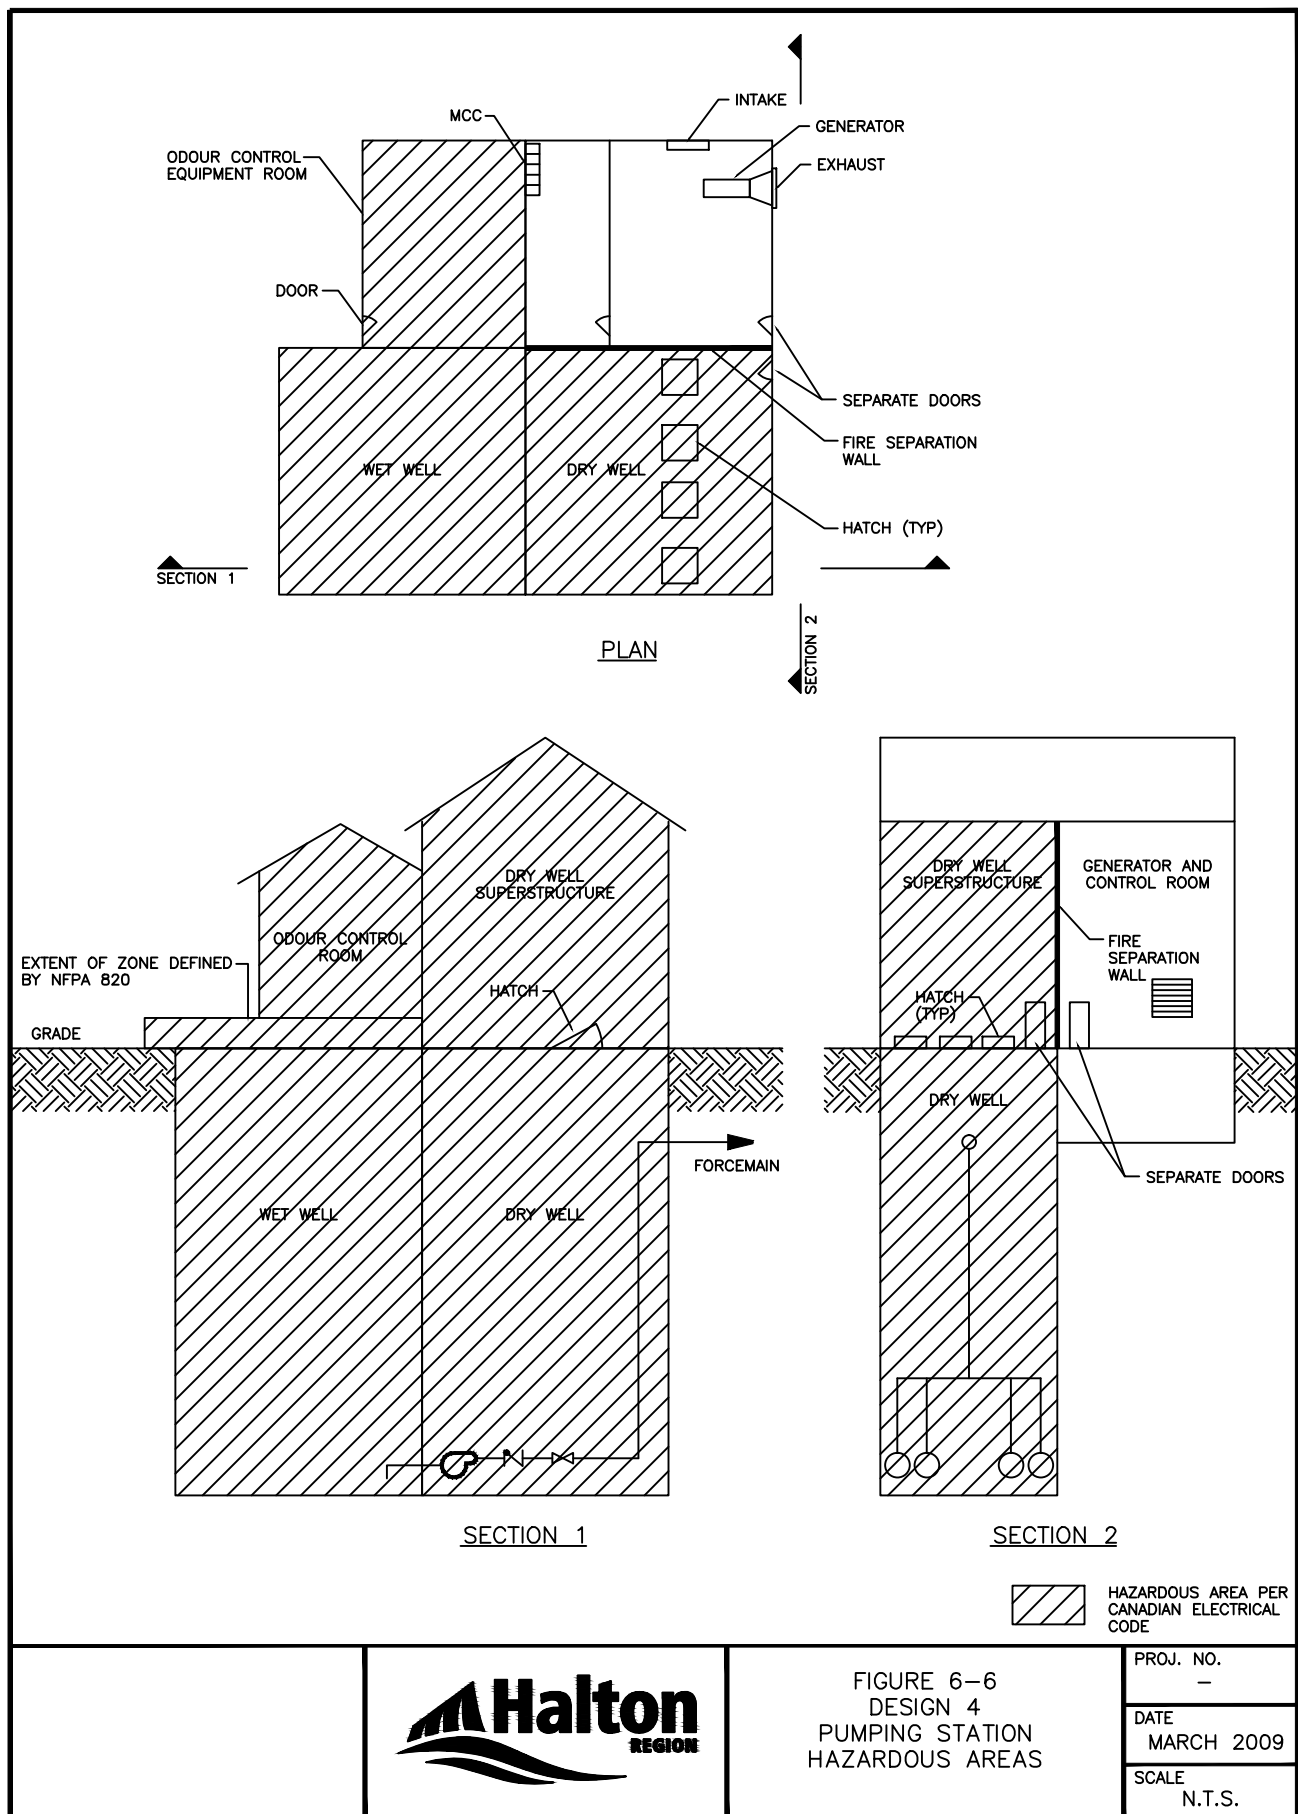


FIGURE 6-6
DESIGN 4
PUMPING STATION
HAZARDOUS AREAS

PROJ. NO.	—
DATE	MARCH 2009
SCALE	N.T.S.