

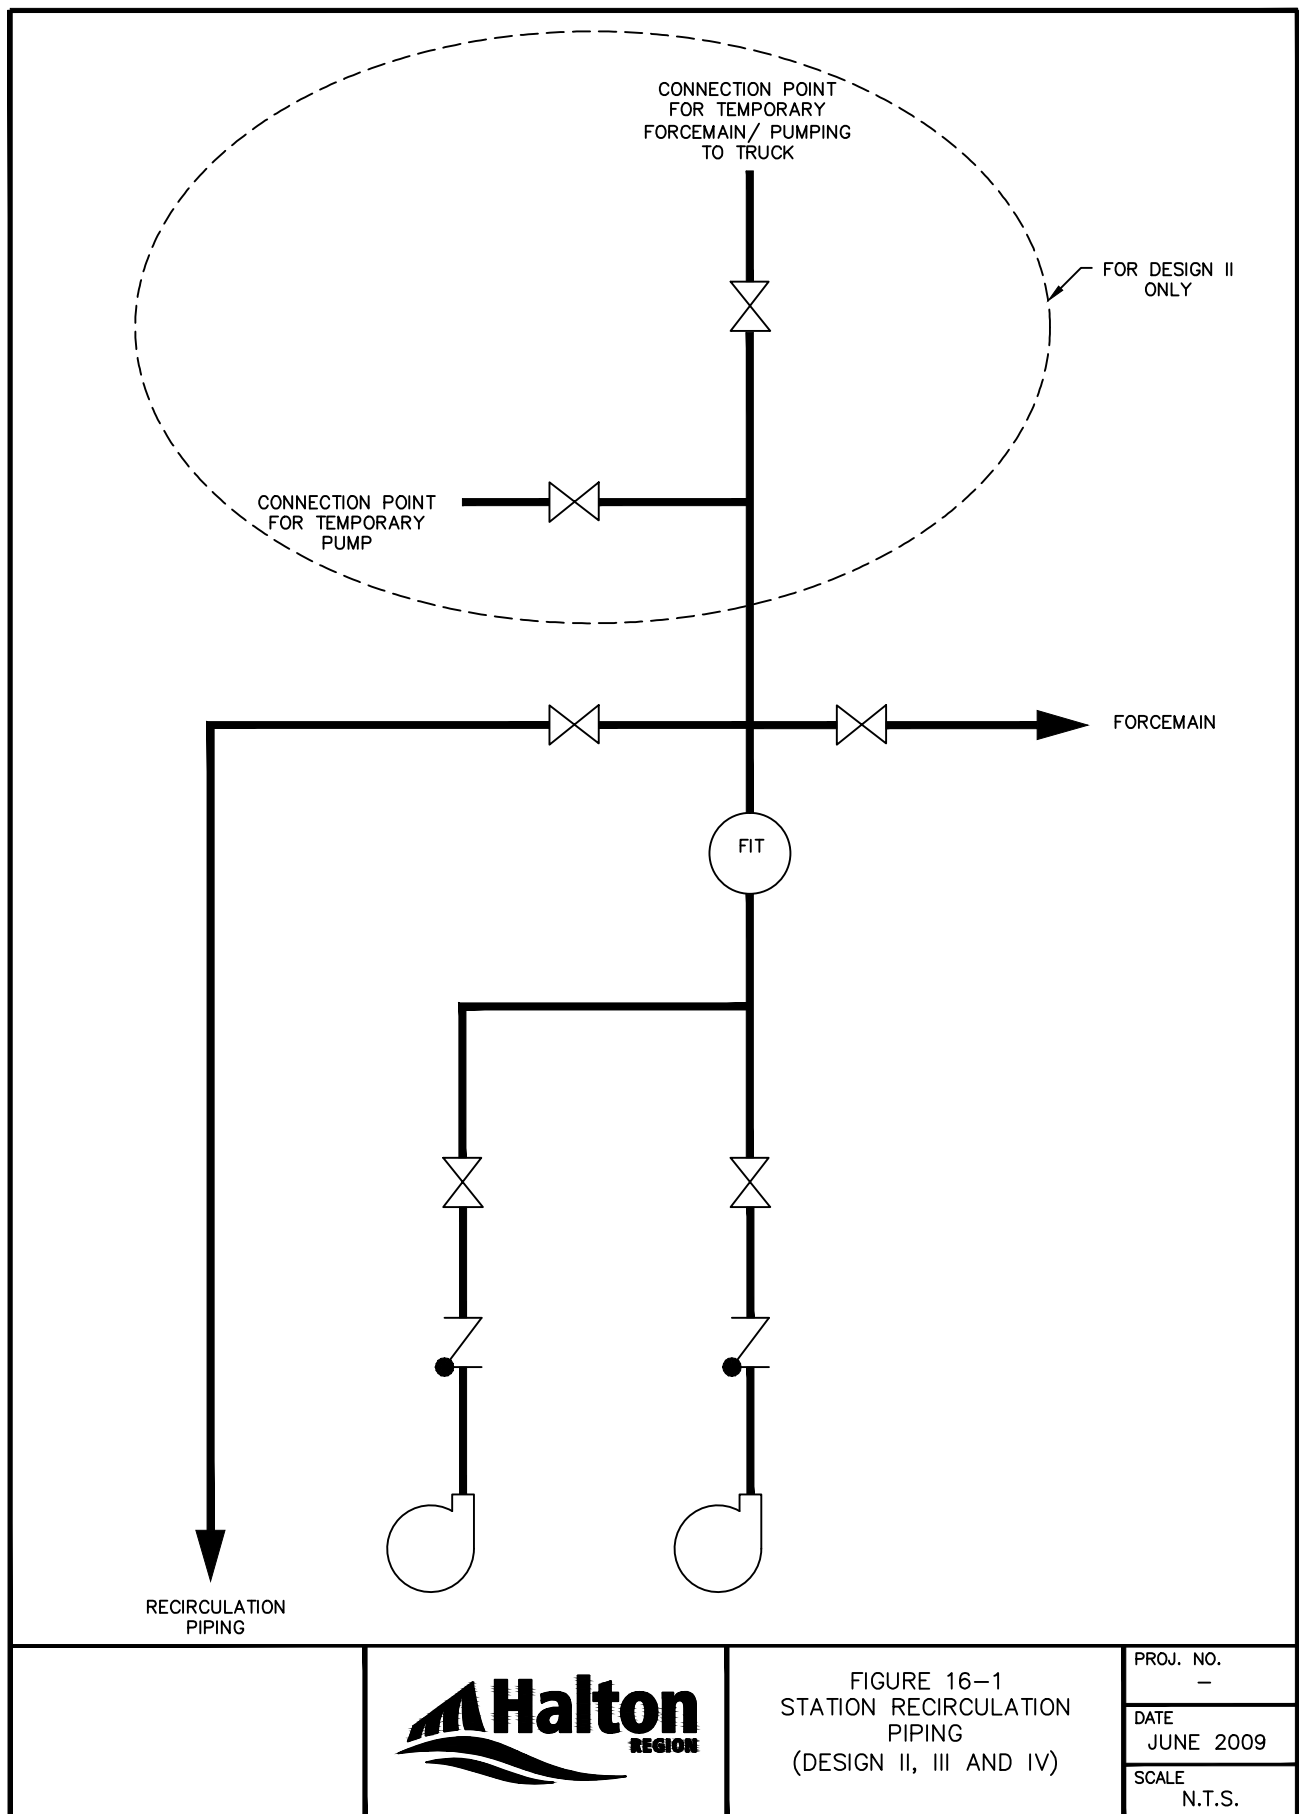


FIGURE 16-1
STATION RECIRCULATION
PIPING
(DESIGN II, III AND IV)

PROJ. NO.

—

DATE

JUNE 2009

SCALE

N.T.S.