
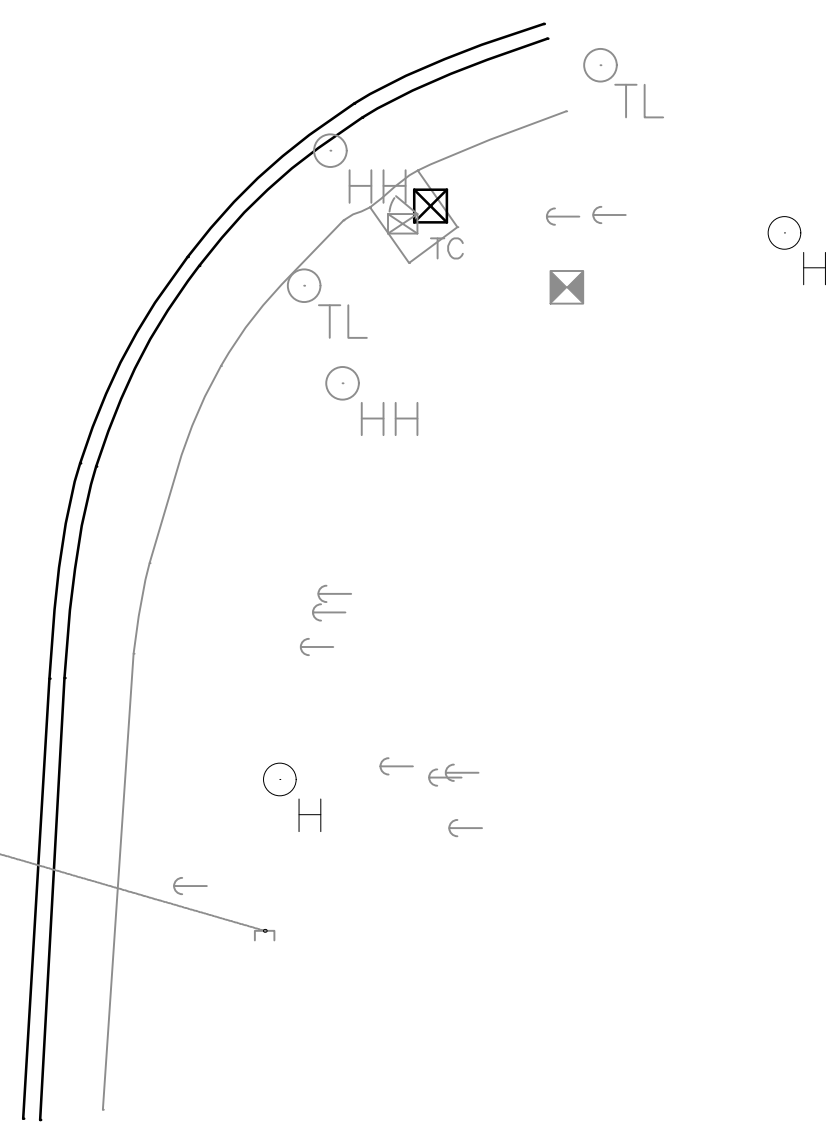


# Ford Dr.

Lid elev = 109.281m  
South Inv = 108.231 600PVC

TYP. GR line is top front face of rail  
TYP. EB1 line is top of Guardrail  
TYP. OGCL2 line is top back center of wood posts

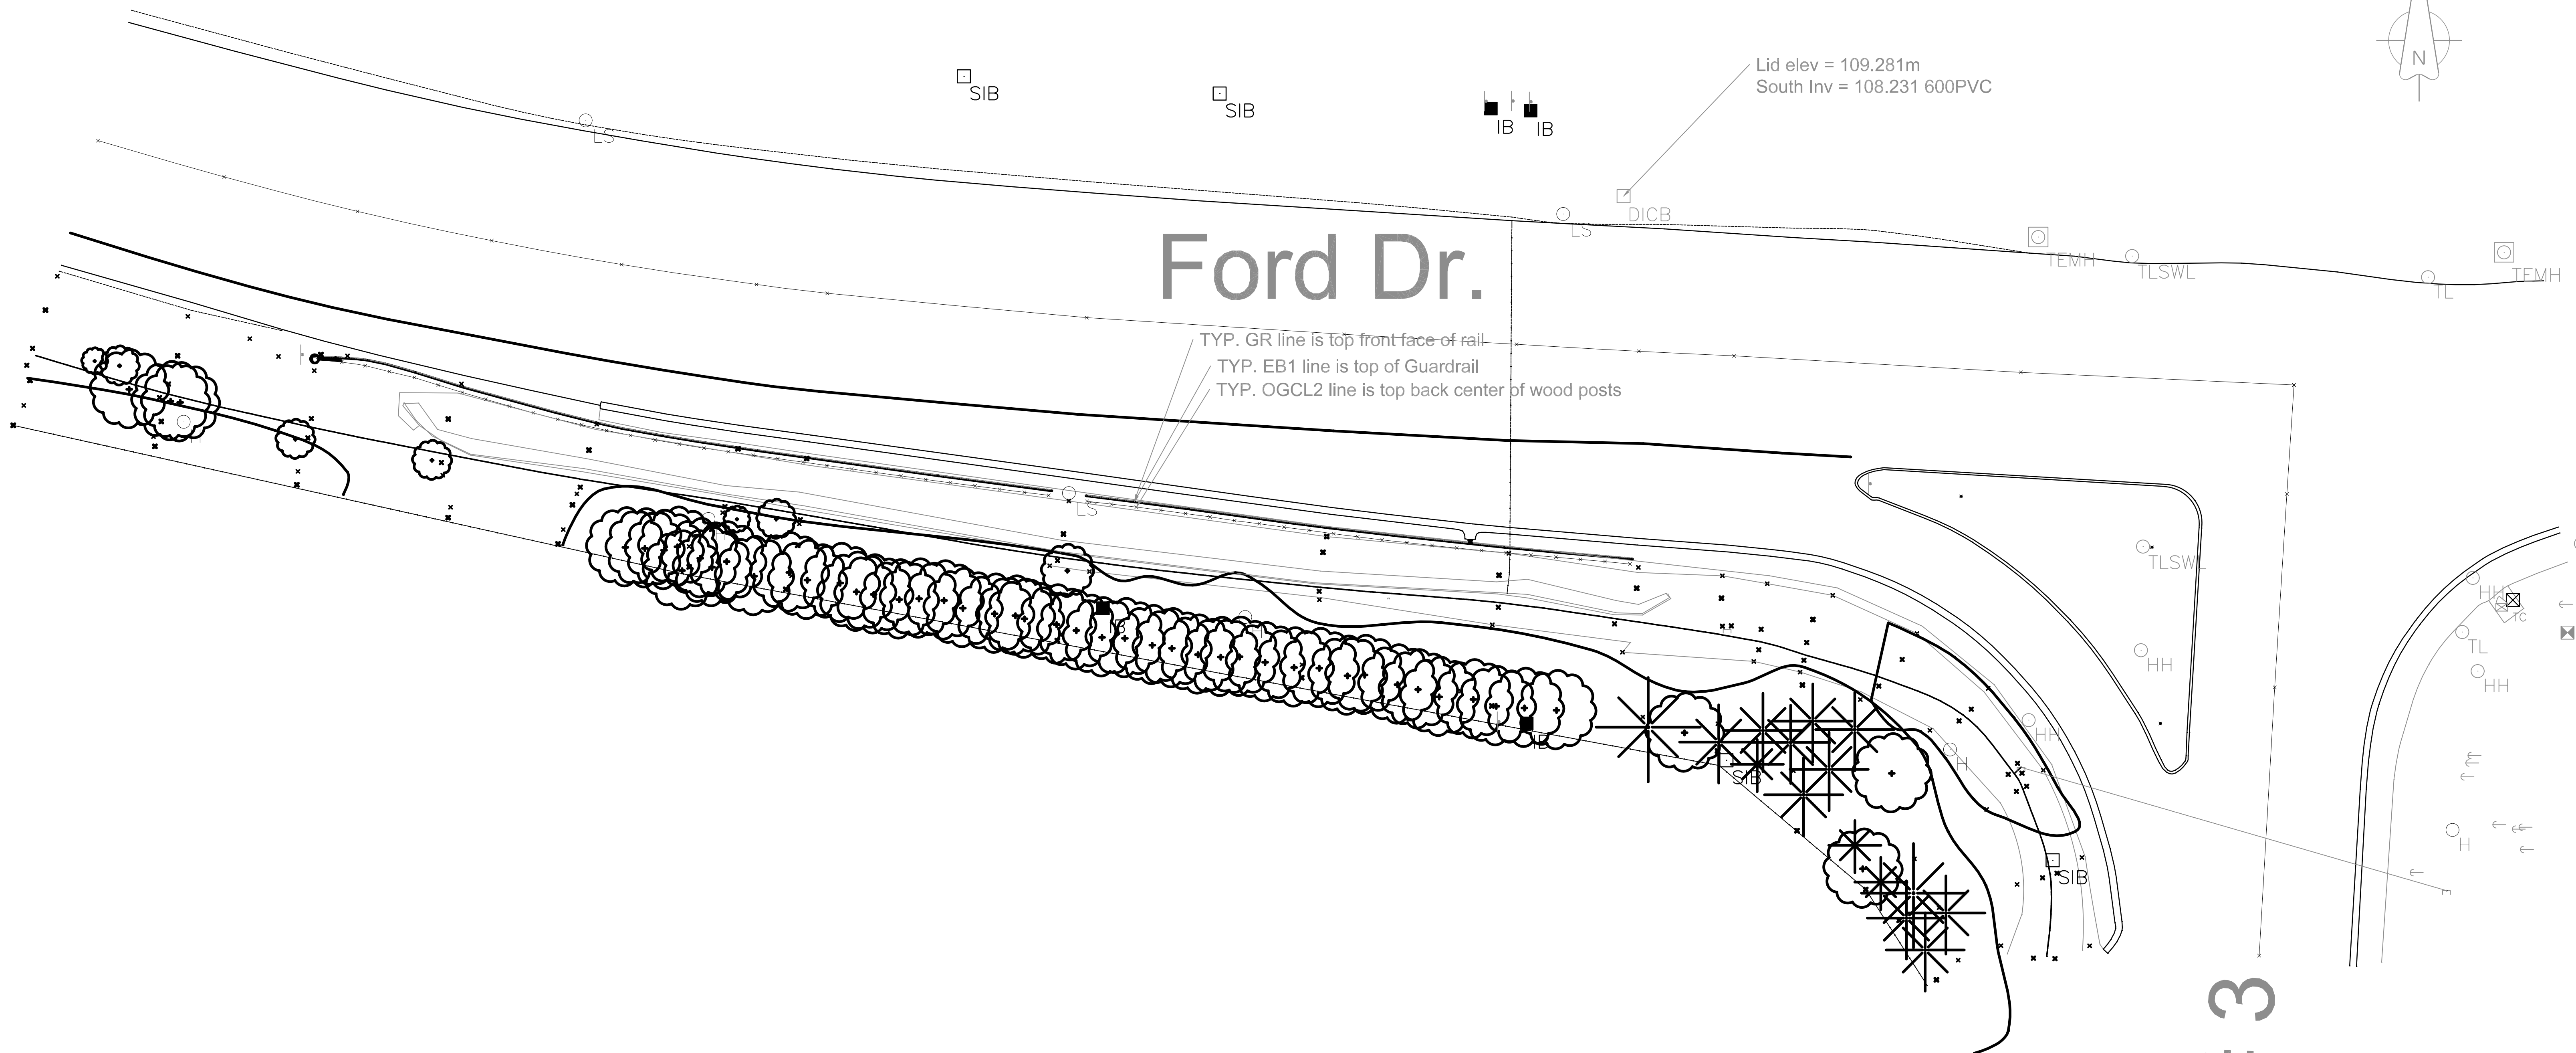

# Ford Gate # 3